




NORTH ELEVATION
SCALE: 1/4"=1'-0"

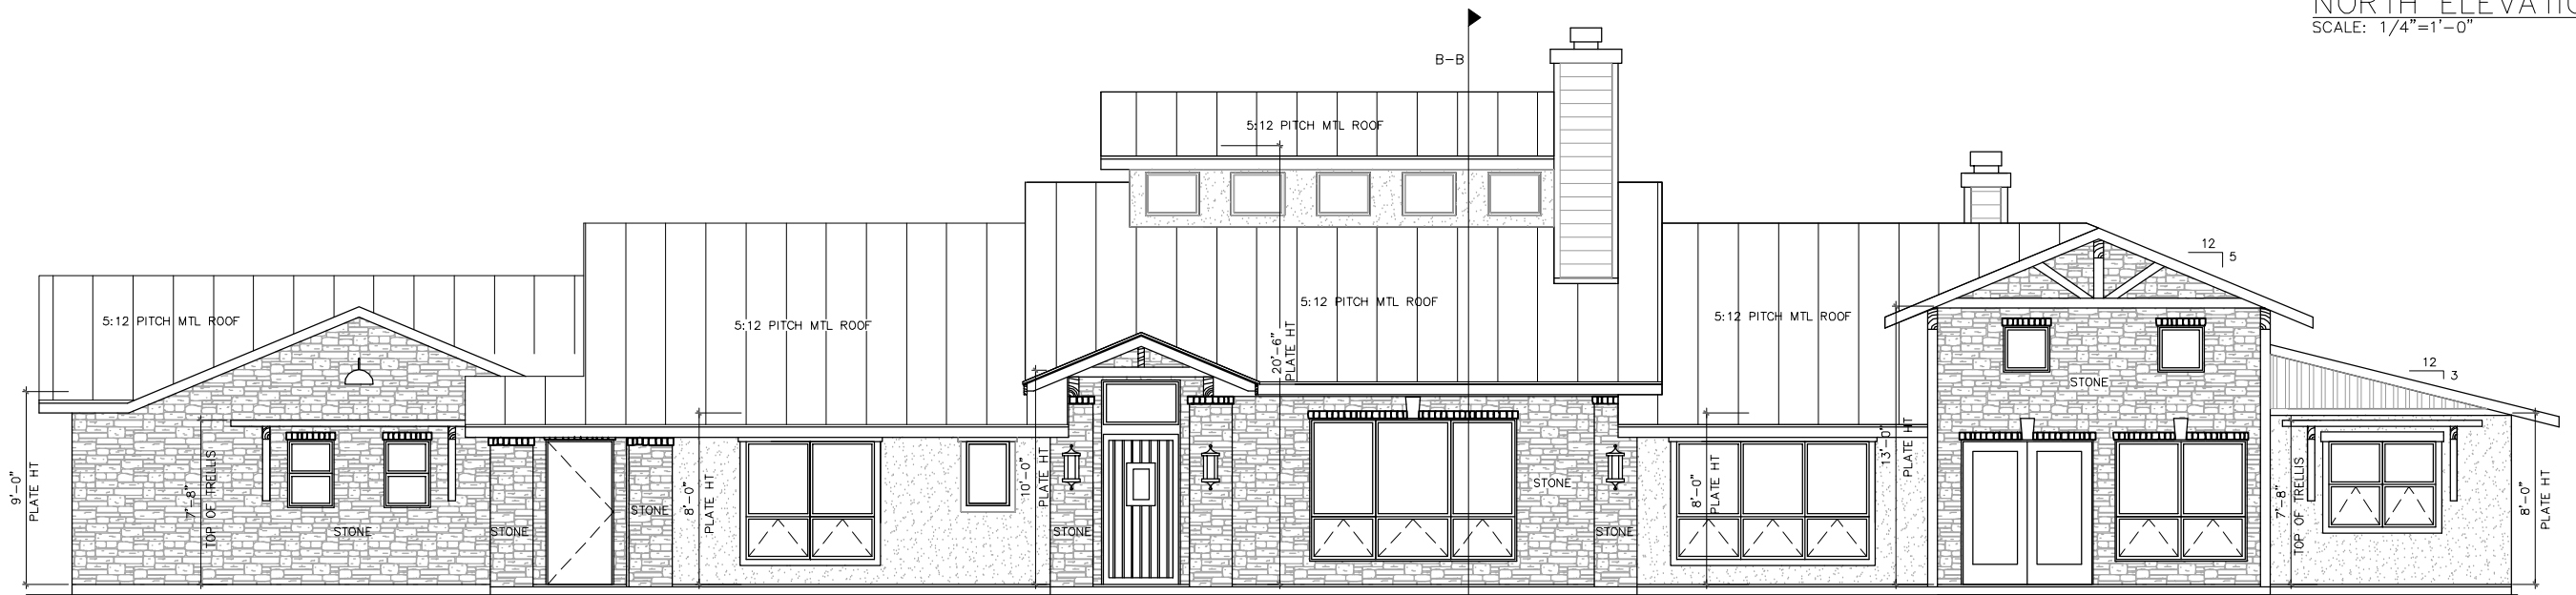

SOUTH ELEVATION
SCALE: 1/4"=1'-0"


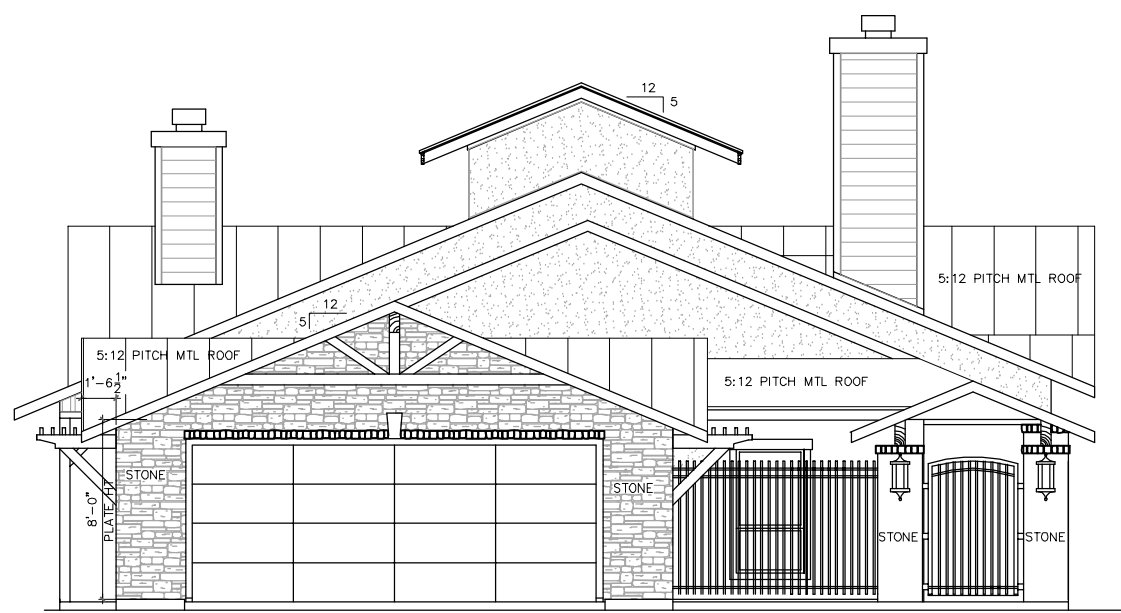


WEST ELEVATION
SCALE: 1/4"=1'-0"

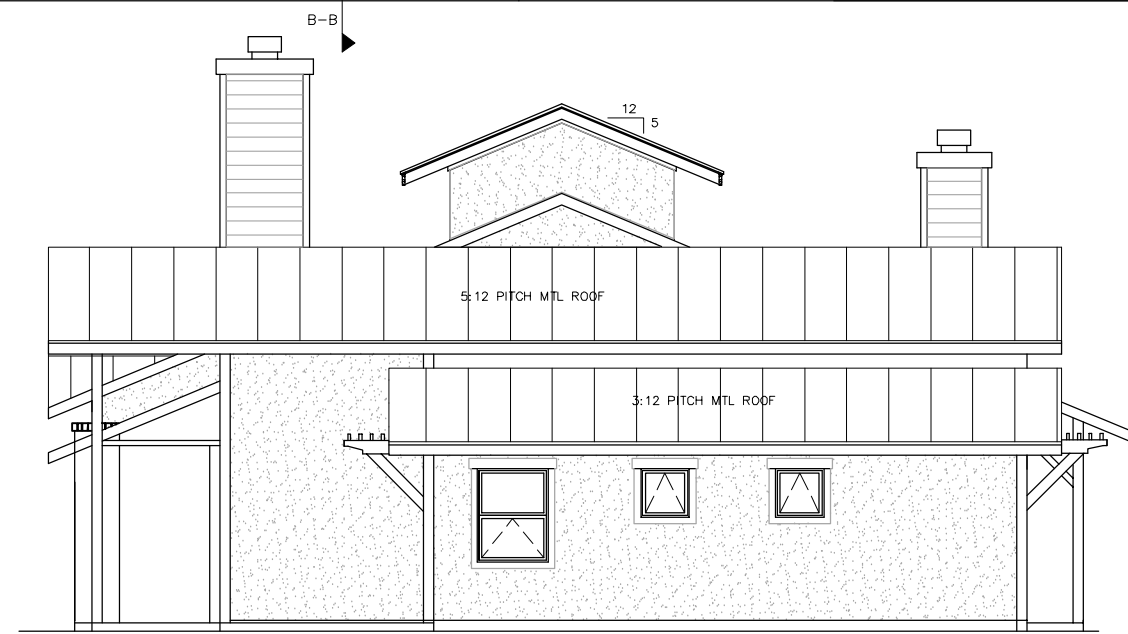

EAST ELEVATION
SCALE: 1/4"=1'-0"

STANECKI RESIDENCE
146 PREISS ROAD
BLANCO, TEXAS 78606

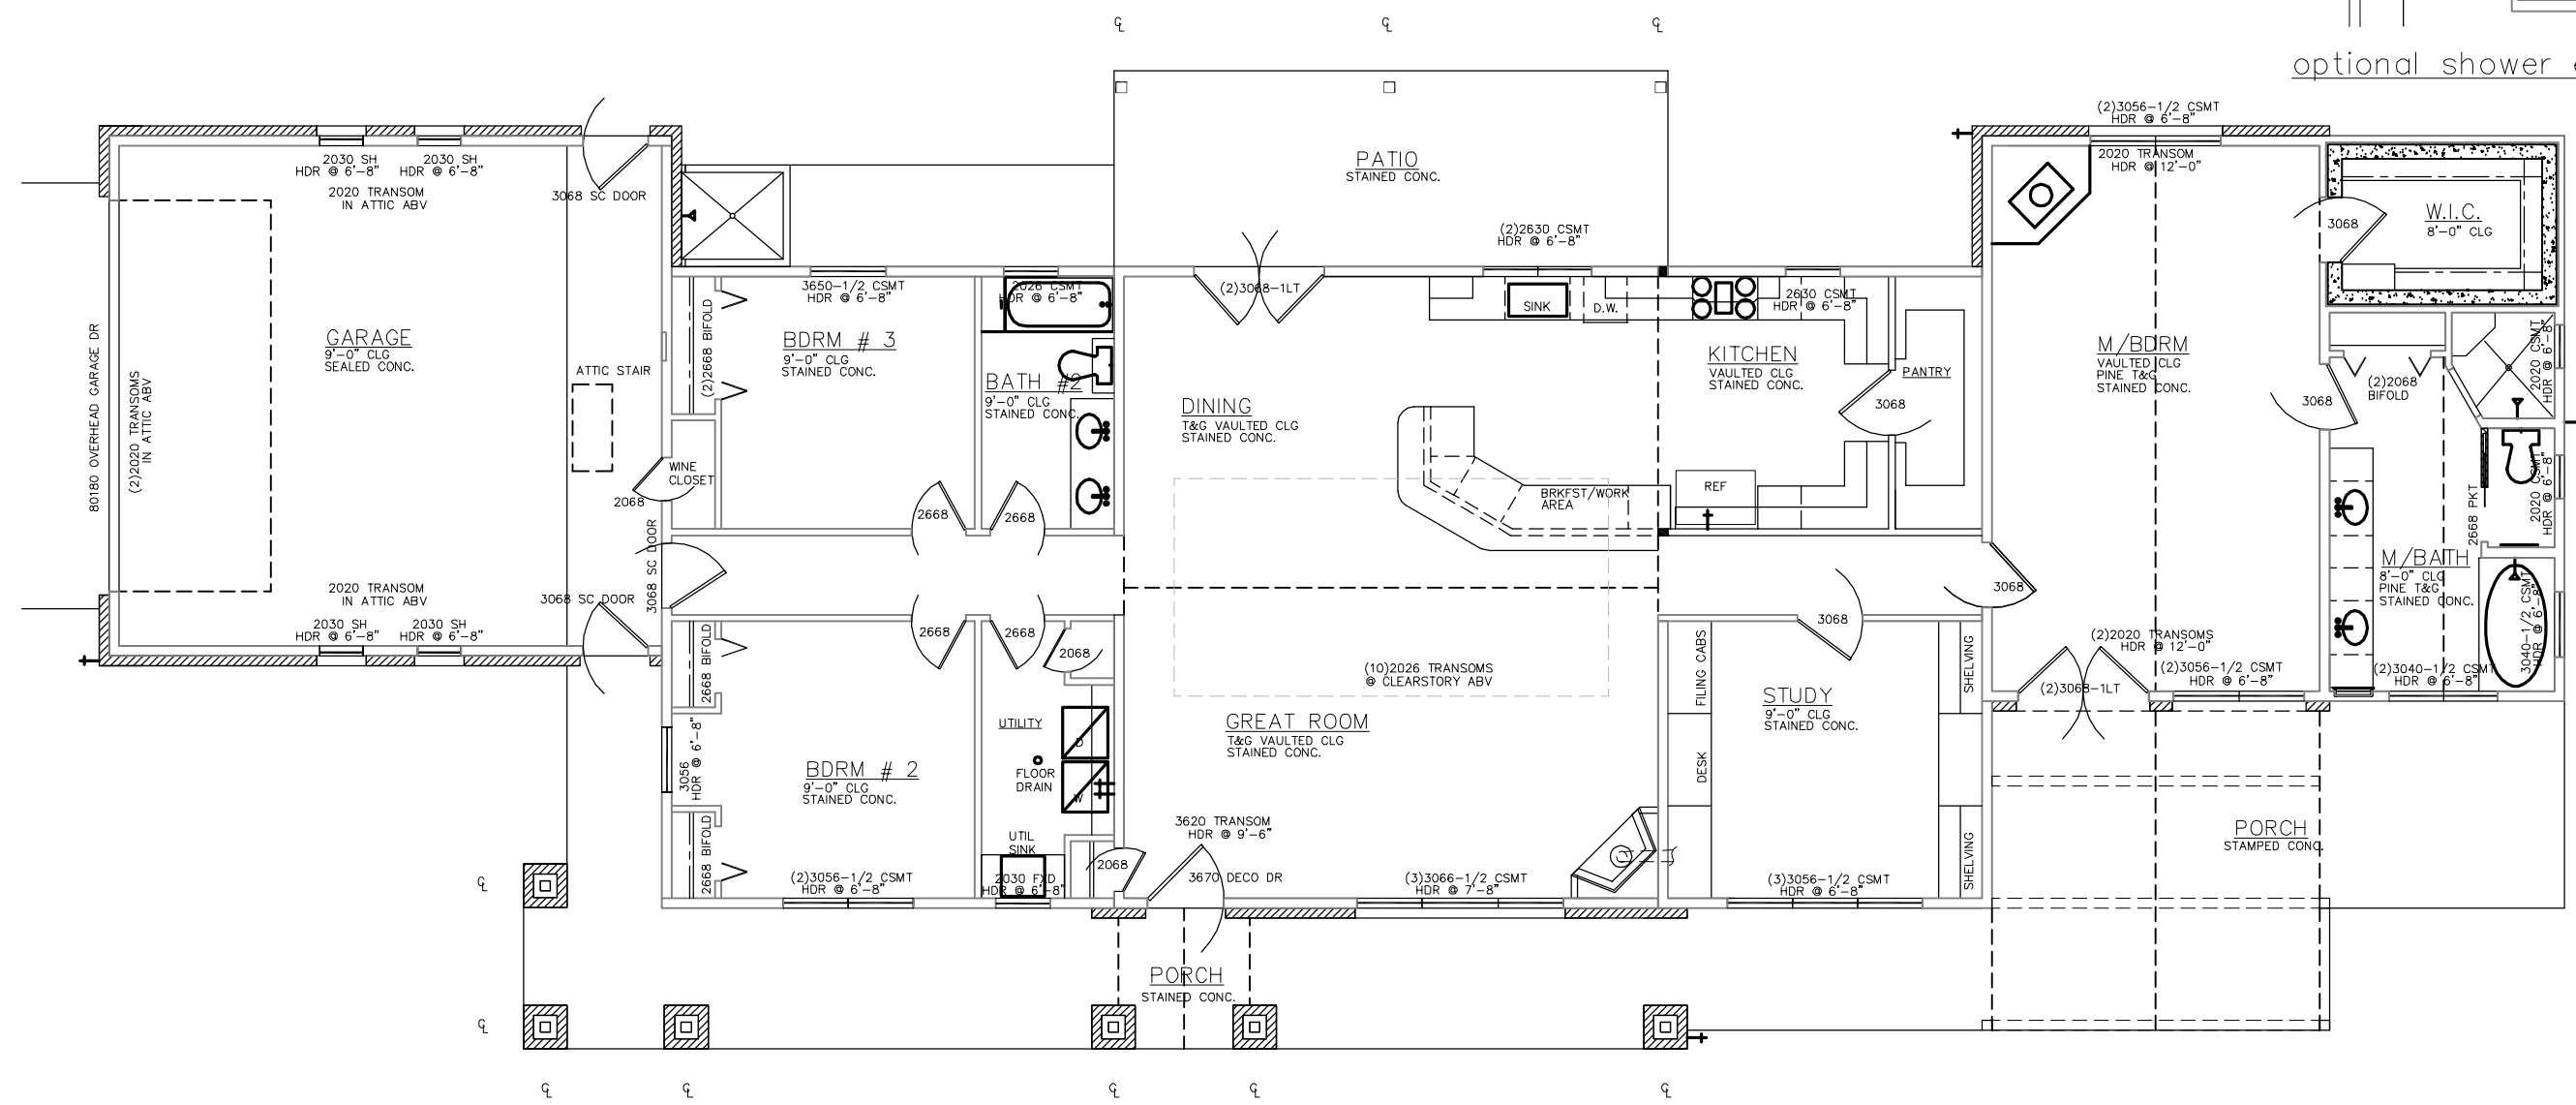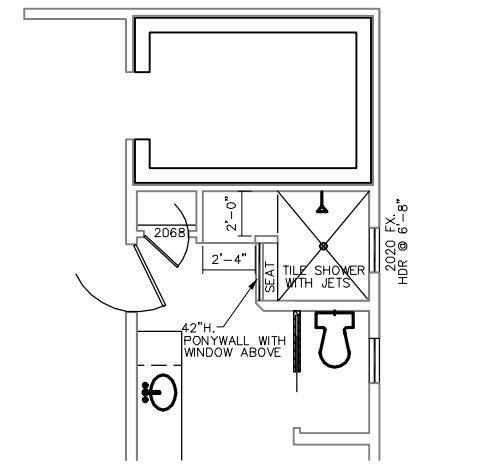

first floor -	2528
porch -	694
patio -	230
garage -	650
total -	4102
porch uncov'd-	103
patio uncov'd-	93

FLOOR PLAN
SCALE: 1/4"=1'-0" NORTH

STANECKI RESIDENCE
146 PREISS ROAD
BLANCO, TEXAS 78606